


DRAWING PATH\NAME: G:\2016\16097ING\DRAWINGS\PLANS\C005 Traffic Control Plan.dwg - C005 Traffic Control Plan
 PLOTTED: 06/01/17 - 7:56pm - stevet

MARK	REVISION DESCRIPTION	DATE	BY

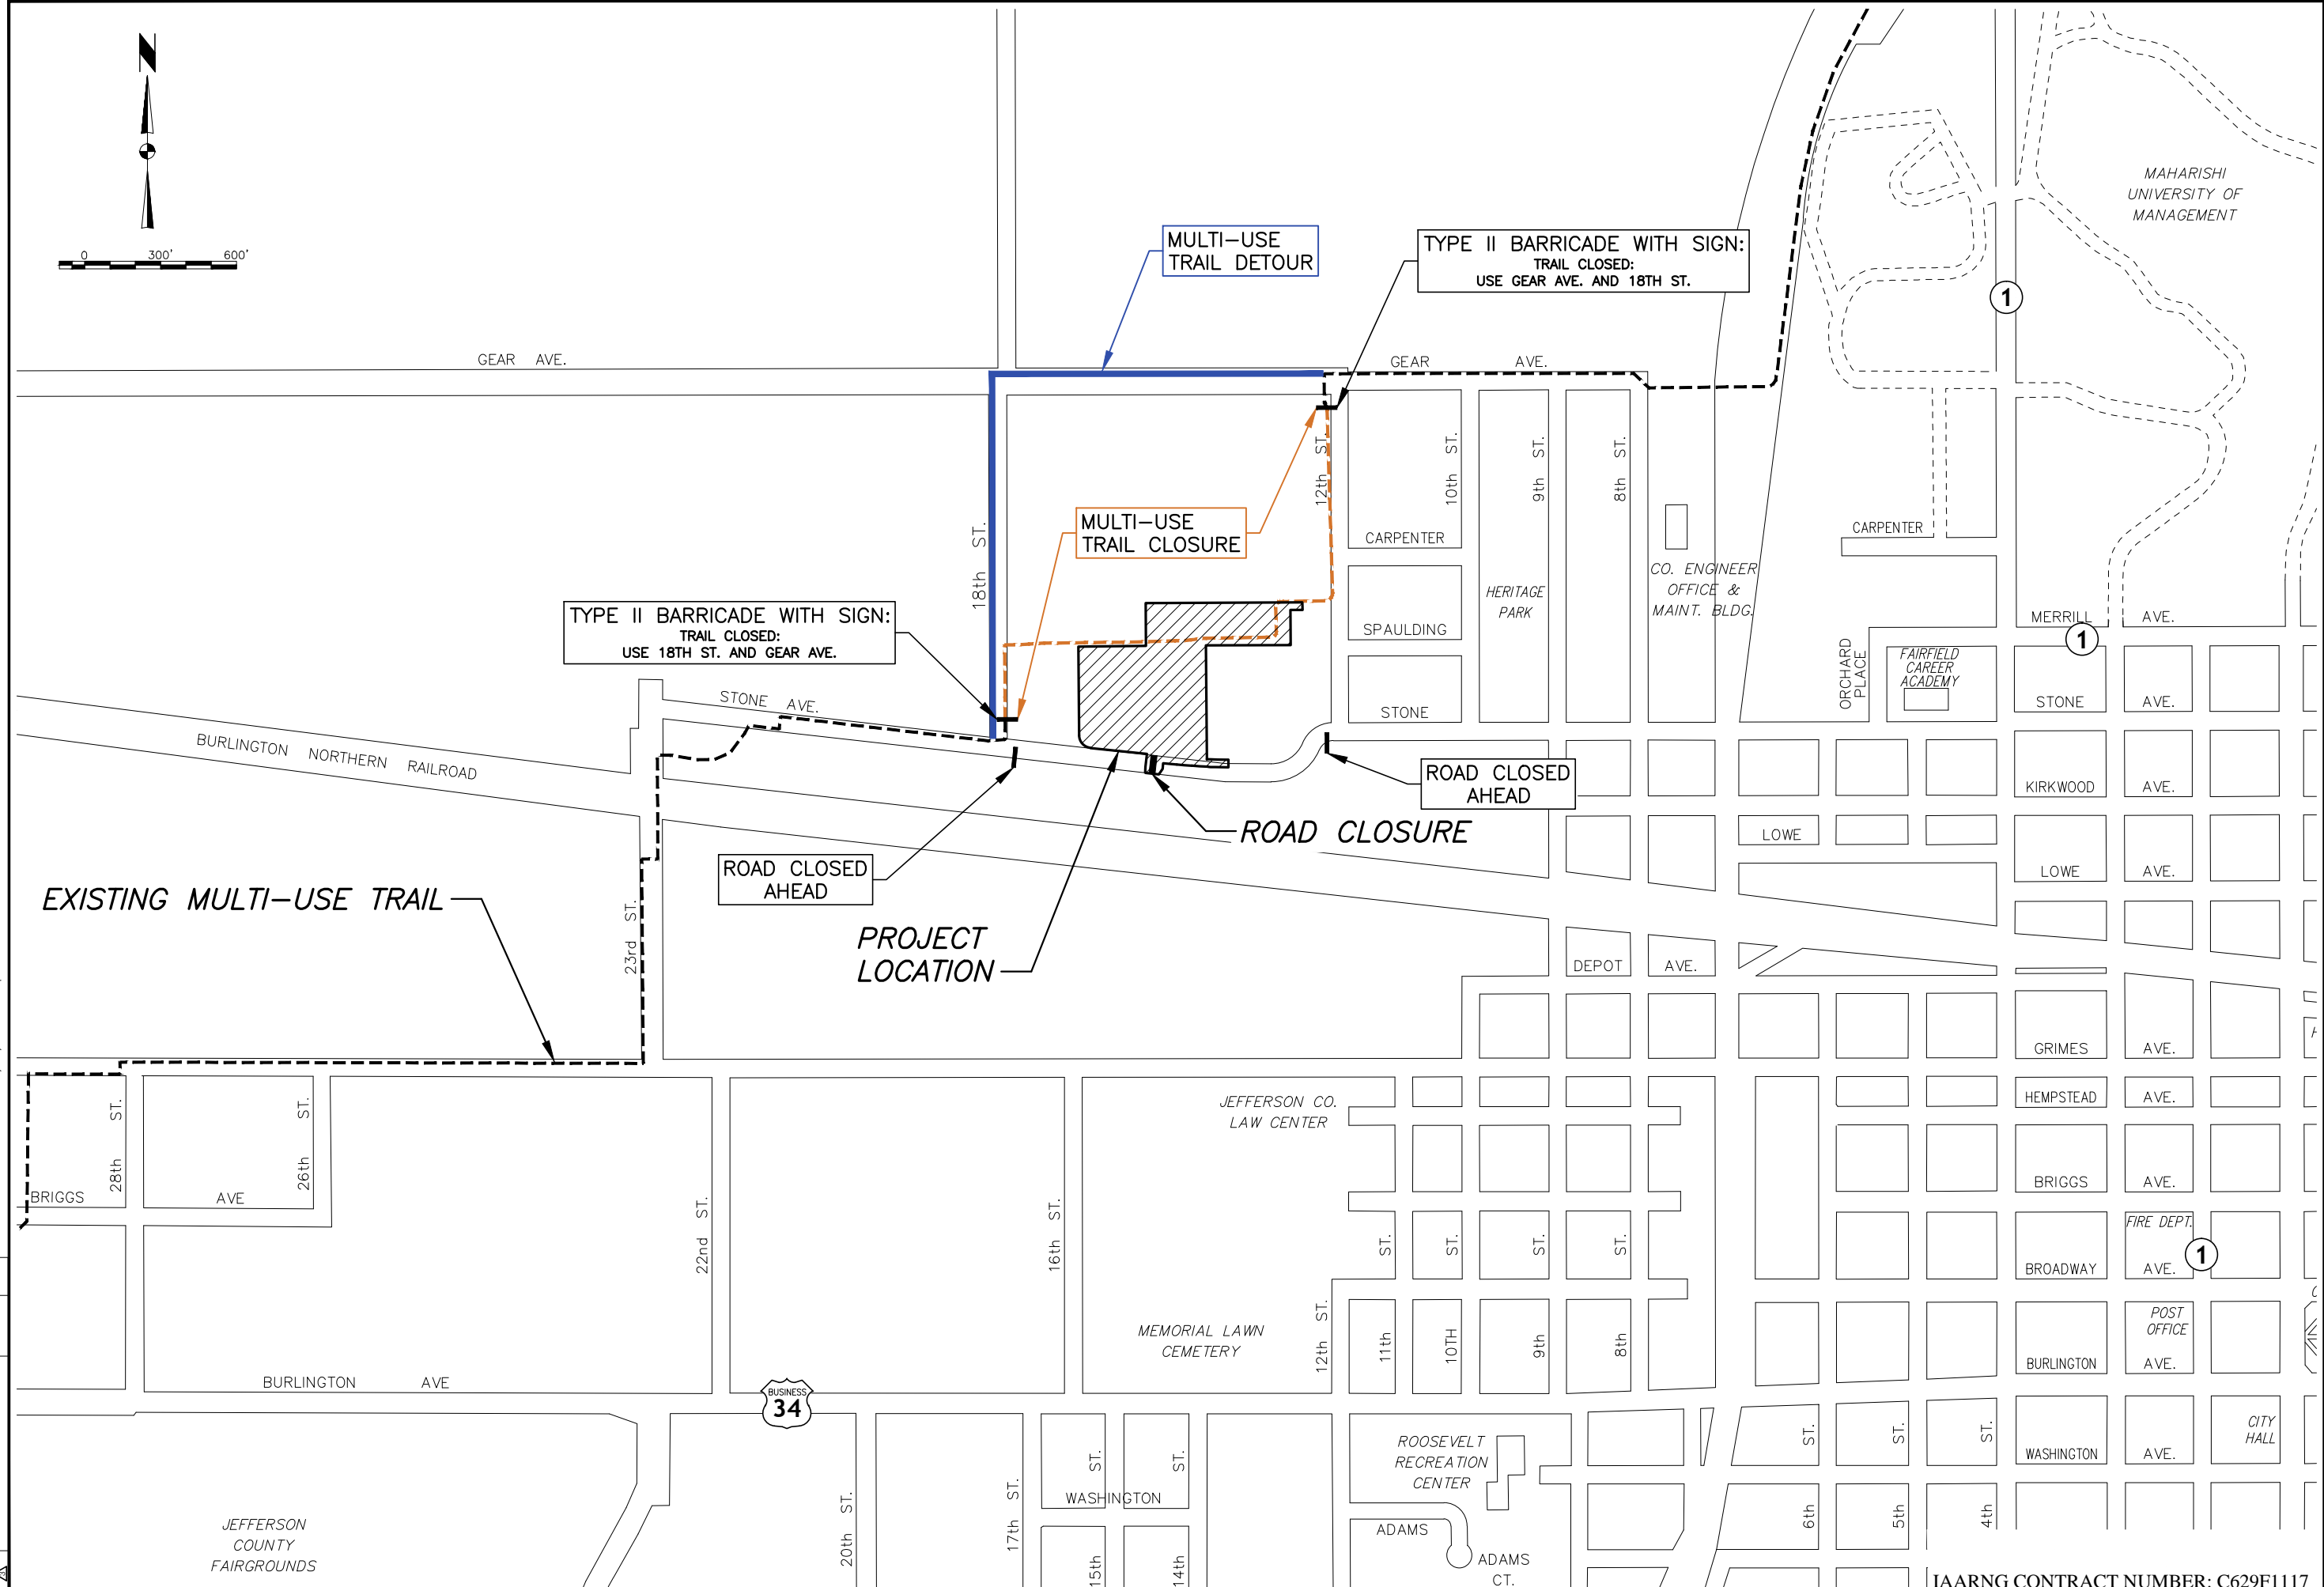

FRENCH-RENEKER ASSOCIATES ENGINEERS & SURVEYORS
 1501 S. Main Street
 Fairfield, IA 52556
 Phone: (641) 472-5145
 Email: french-reneker.com
 www.french-reneker.com

TRAFFIC CONTROL PLAN

VEHICLE STORAGE EXPANSION
 IOWA ARMY NATIONAL GUARD
 1501 W. STONE AVE. FAIRFIELD, IA 52556 2017
 SUBMISSION DATE: 6/02/17
 PROJECT NO.: 16-007
 Copyright © 2017
 SHEET
C005